

# NWYC

Show Name: NWYC

Show Dates: 2/15/24

Facility: OCC

City, State: Portland, OR

Location: Halls C-D

Legend:

Inventory as of 03/07/2024

| Dimension | Qty |
|-----------|-----|
| 10'x10'   | 161 |
| 10'x20'   | 26  |
| 10'x30'   | 2   |
| 10'x40'   | 4   |
| 10'x50'   | 1   |
| 10'x60'   | 1   |
| 20'x20'   | 1   |

Totals: 196

AE: Jaime Huxford


Show Number: 13383-24

Drawn By: Braaksma, Jocie

Revised: 3/7/2024 9:14 AM

File: 13383-24 NW Youth Careers r11.dwg

Every effort has been made to ensure the accuracy of all information contained on this floor plan. However, no warranties, either expressed or implied are made with respect to this floor plan. If the location of building columns, utilities or other architectural components of the facility is a consideration in the construction of an exhibit, it is the sole responsibility of the exhibitor to physically inspect the facility to verify all dimensions and locations.

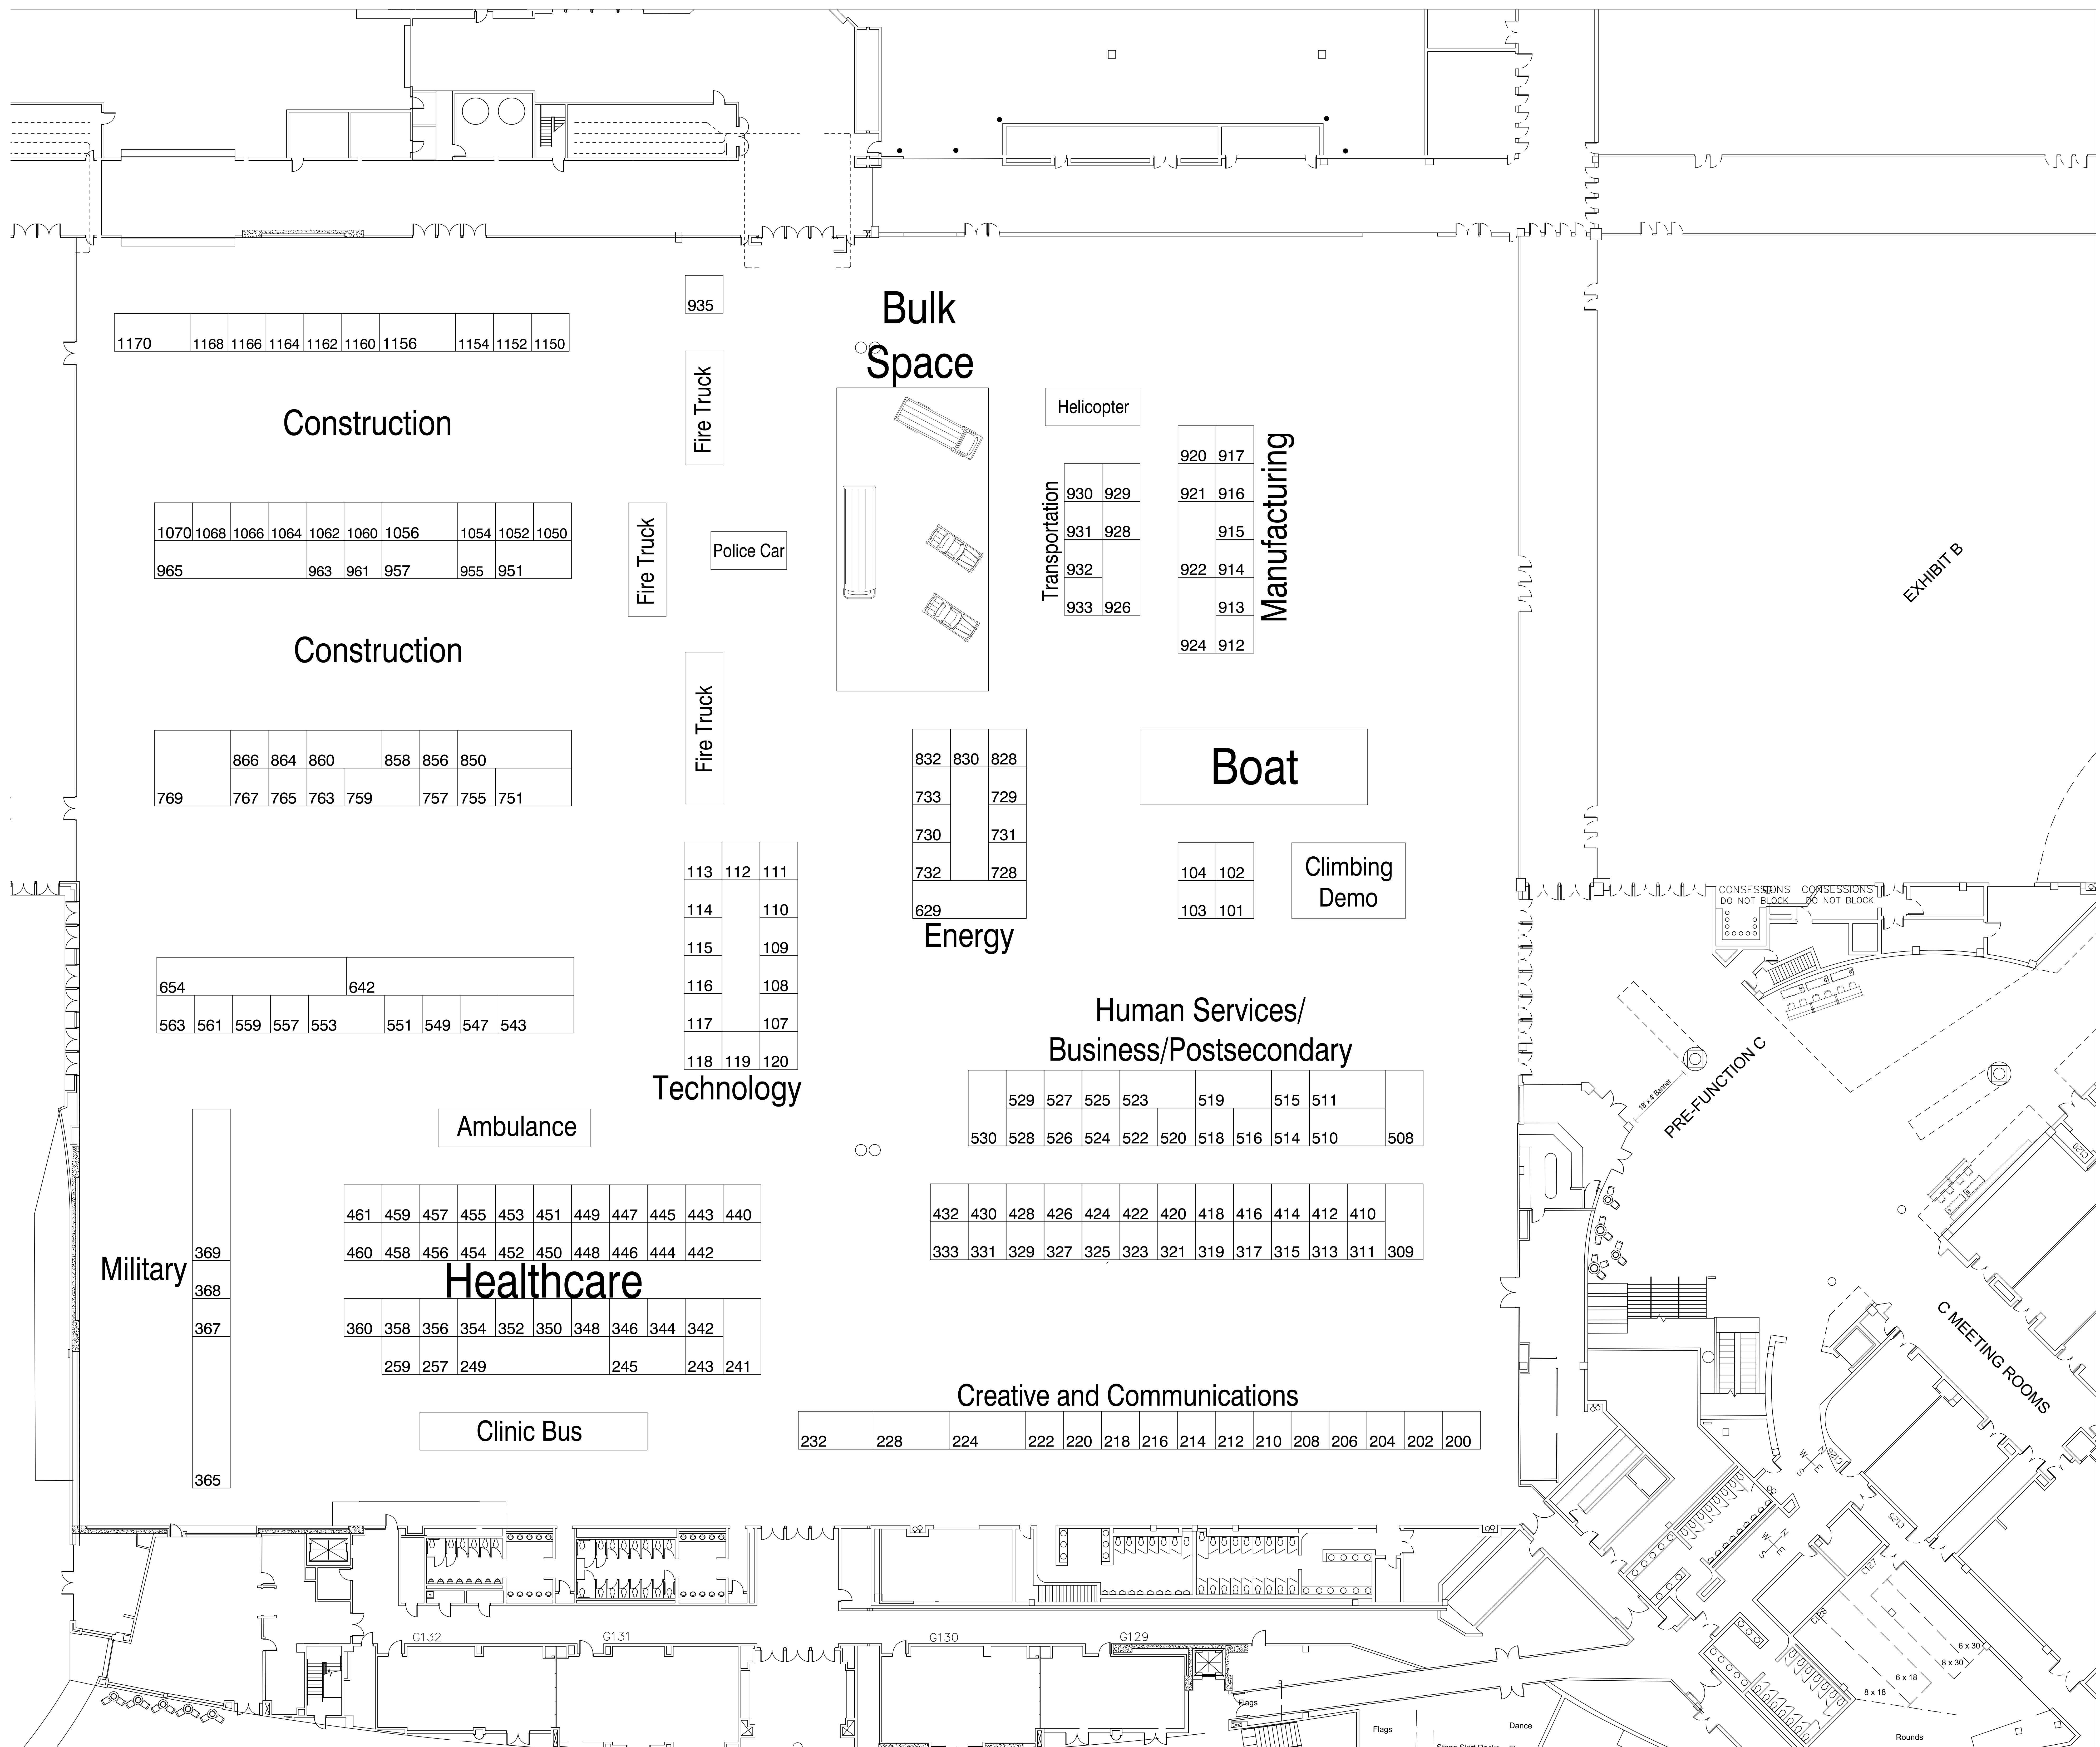

|      |      |      |      |      |      |      |      |      |      |
|------|------|------|------|------|------|------|------|------|------|
| 1170 | 1168 | 1166 | 1164 | 1162 | 1160 | 1156 | 1154 | 1152 | 1150 |
|------|------|------|------|------|------|------|------|------|------|

Construction

|      |      |      |      |      |      |      |      |      |      |
|------|------|------|------|------|------|------|------|------|------|
| 1070 | 1068 | 1066 | 1064 | 1062 | 1060 | 1056 | 1054 | 1052 | 1050 |
| 965  |      |      |      | 963  | 961  | 957  | 955  | 951  |      |

Construction

|     |     |     |     |     |     |     |     |     |  |
|-----|-----|-----|-----|-----|-----|-----|-----|-----|--|
|     | 866 | 864 | 860 |     | 858 | 856 | 850 |     |  |
| 769 | 767 | 765 | 763 | 759 |     | 757 | 755 | 751 |  |

|     |     |     |     |     |     |     |     |     |     |
|-----|-----|-----|-----|-----|-----|-----|-----|-----|-----|
| 654 |     |     |     |     | 642 |     |     |     |     |
| 563 | 561 | 559 | 557 | 553 |     | 551 | 549 | 547 | 543 |

Ambulance

|     |     |     |     |     |     |     |     |     |     |     |
|-----|-----|-----|-----|-----|-----|-----|-----|-----|-----|-----|
| 461 | 459 | 457 | 455 | 453 | 451 | 449 | 447 | 445 | 443 | 440 |
| 460 | 458 | 456 | 454 | 452 | 450 | 448 | 446 | 444 | 442 |     |

Healthcare

|     |     |     |     |     |     |     |     |     |     |  |
|-----|-----|-----|-----|-----|-----|-----|-----|-----|-----|--|
| 360 | 358 | 356 | 354 | 352 | 350 | 348 | 346 | 344 | 342 |  |
|     | 259 | 257 | 249 |     |     |     | 245 | 243 | 241 |  |

Clinic Bus

|     |
|-----|
| 369 |
| 368 |
| 367 |
| 365 |

Military

Bulk Space

Helicopter

|     |     |
|-----|-----|
| 930 | 929 |
| 931 | 928 |
| 932 |     |
| 933 | 926 |

|     |     |
|-----|-----|
| 920 | 917 |
| 921 | 916 |
|     | 915 |
| 922 | 914 |
|     | 913 |
| 924 | 912 |

Manufacturing

|            |
|------------|
| 935        |
| Fire Truck |
| Police Car |
| Fire Truck |
| Fire Truck |

Boat

Climbing Demo

|     |     |     |
|-----|-----|-----|
| 832 | 830 | 828 |
| 733 |     | 729 |
| 730 |     | 731 |
| 732 |     | 728 |
| 629 |     |     |

Energy

Human Services/  
Business/Postsecondary

|     |     |     |     |     |     |     |     |     |     |     |
|-----|-----|-----|-----|-----|-----|-----|-----|-----|-----|-----|
|     | 529 | 527 | 525 | 523 |     | 519 |     | 515 | 511 |     |
| 530 | 528 | 526 | 524 | 522 | 520 | 518 | 516 | 514 | 510 | 508 |

|     |     |     |     |     |     |     |     |     |     |     |     |     |
|-----|-----|-----|-----|-----|-----|-----|-----|-----|-----|-----|-----|-----|
| 432 | 430 | 428 | 426 | 424 | 422 | 420 | 418 | 416 | 414 | 412 | 410 |     |
| 333 | 331 | 329 | 327 | 325 | 323 | 321 | 319 | 317 | 315 | 313 | 311 | 309 |

Creative and Communications

|     |     |     |     |     |     |     |     |     |     |     |     |     |     |     |
|-----|-----|-----|-----|-----|-----|-----|-----|-----|-----|-----|-----|-----|-----|-----|
| 232 | 228 | 224 | 222 | 220 | 218 | 216 | 214 | 212 | 210 | 208 | 206 | 204 | 202 | 200 |
|-----|-----|-----|-----|-----|-----|-----|-----|-----|-----|-----|-----|-----|-----|-----|

G132

G131

G130

G129

Flags

Flags

Dance

Stage Skirt Racks Floor

Rounds

EXHIBIT B

PRE-FUNCTION C

C MEETING ROOMS

CONCESSIONS DO NOT BLOCK

CONCESSIONS DO NOT BLOCK

