


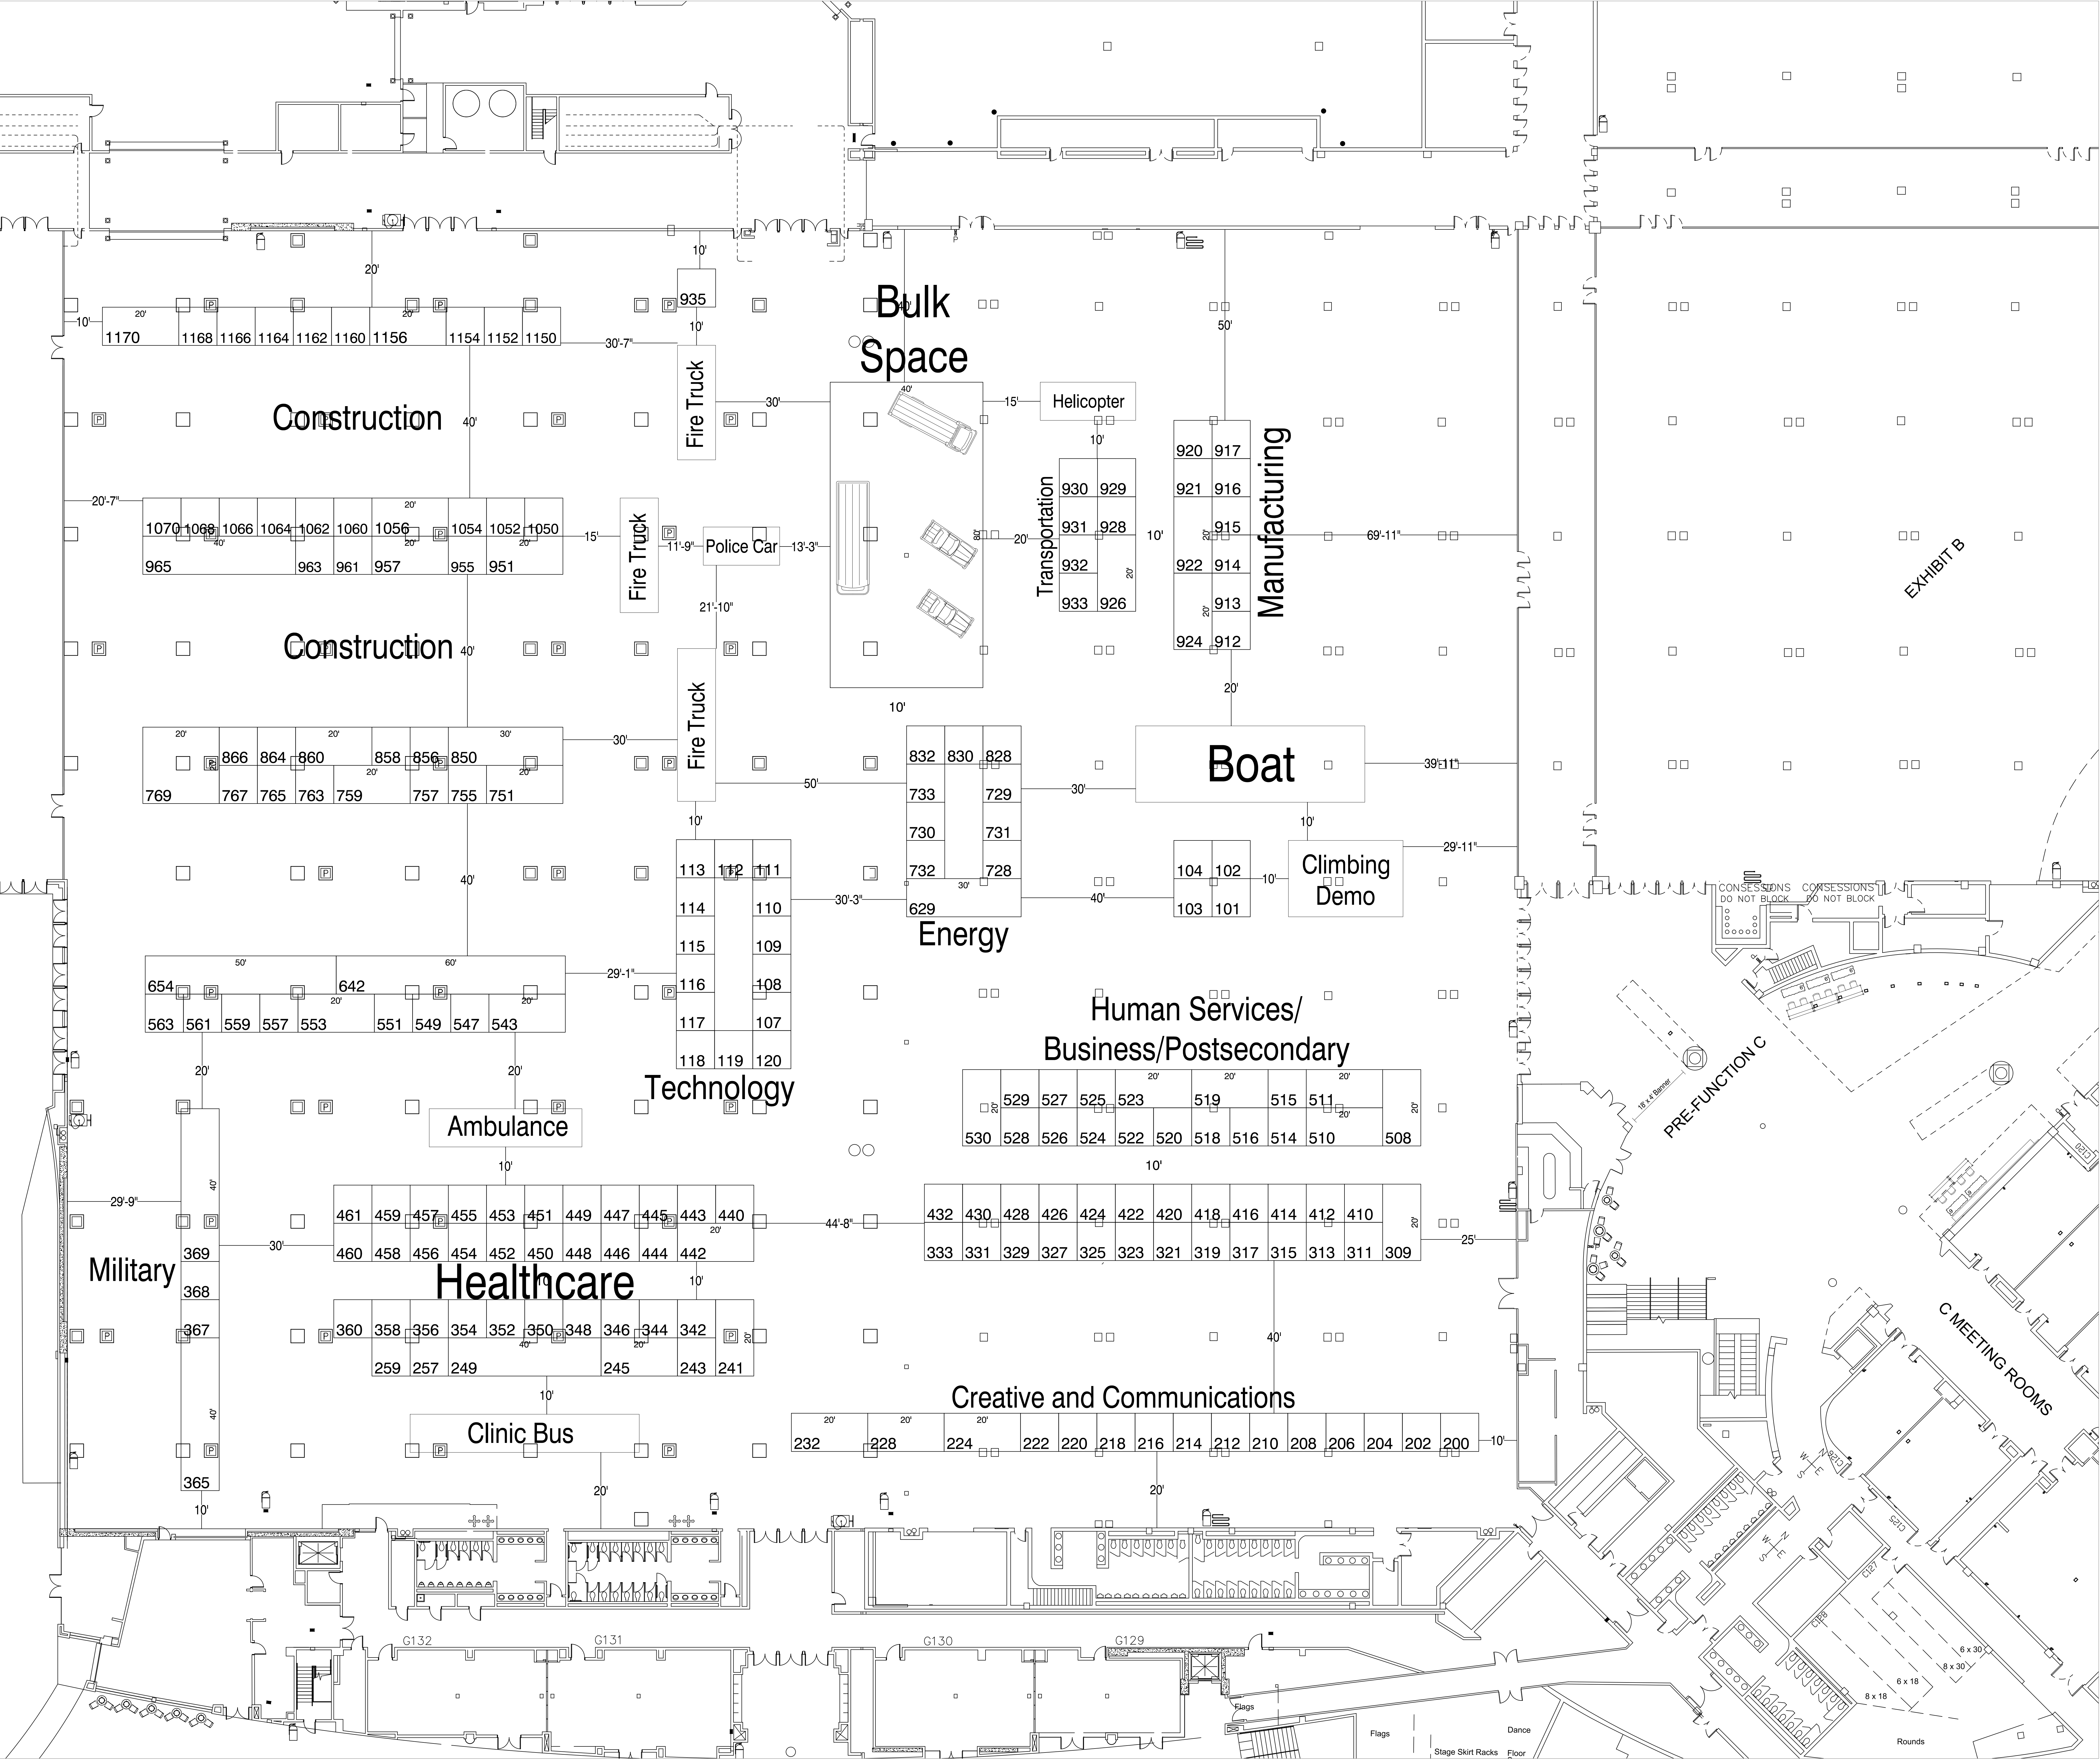

NWYC

Show Name: NWYC

Show Dates: 2/15/24

Facility: OCC

City, State: Portland, OR

Location: Halls C-D

Legend:

Inventory as of 03/07/2024

Dimension	Qty
10'x10'	161
10'x20'	26
10'x30'	2
10'x40'	4
10'x50'	1
10'x60'	1
20'x20'	1

Totals: 196

AE: Jaime Huxford

Show Number: 13383-24


Drawn By: Braaksma, Jocie

Revised: 3/7/2024 9:14 AM

File: 13383-24 NW Youth Careers r11.dwg

Every effort has been made to ensure the accuracy of all information contained on this floor plan. However, no warranties, either expressed or implied are made with respect to this floor plan. If the location of building columns, utilities or other architectural components of the facility is a consideration in the construction of an exhibit, it is the sole responsibility of the exhibitor to physically inspect the facility to verify all dimensions and locations.



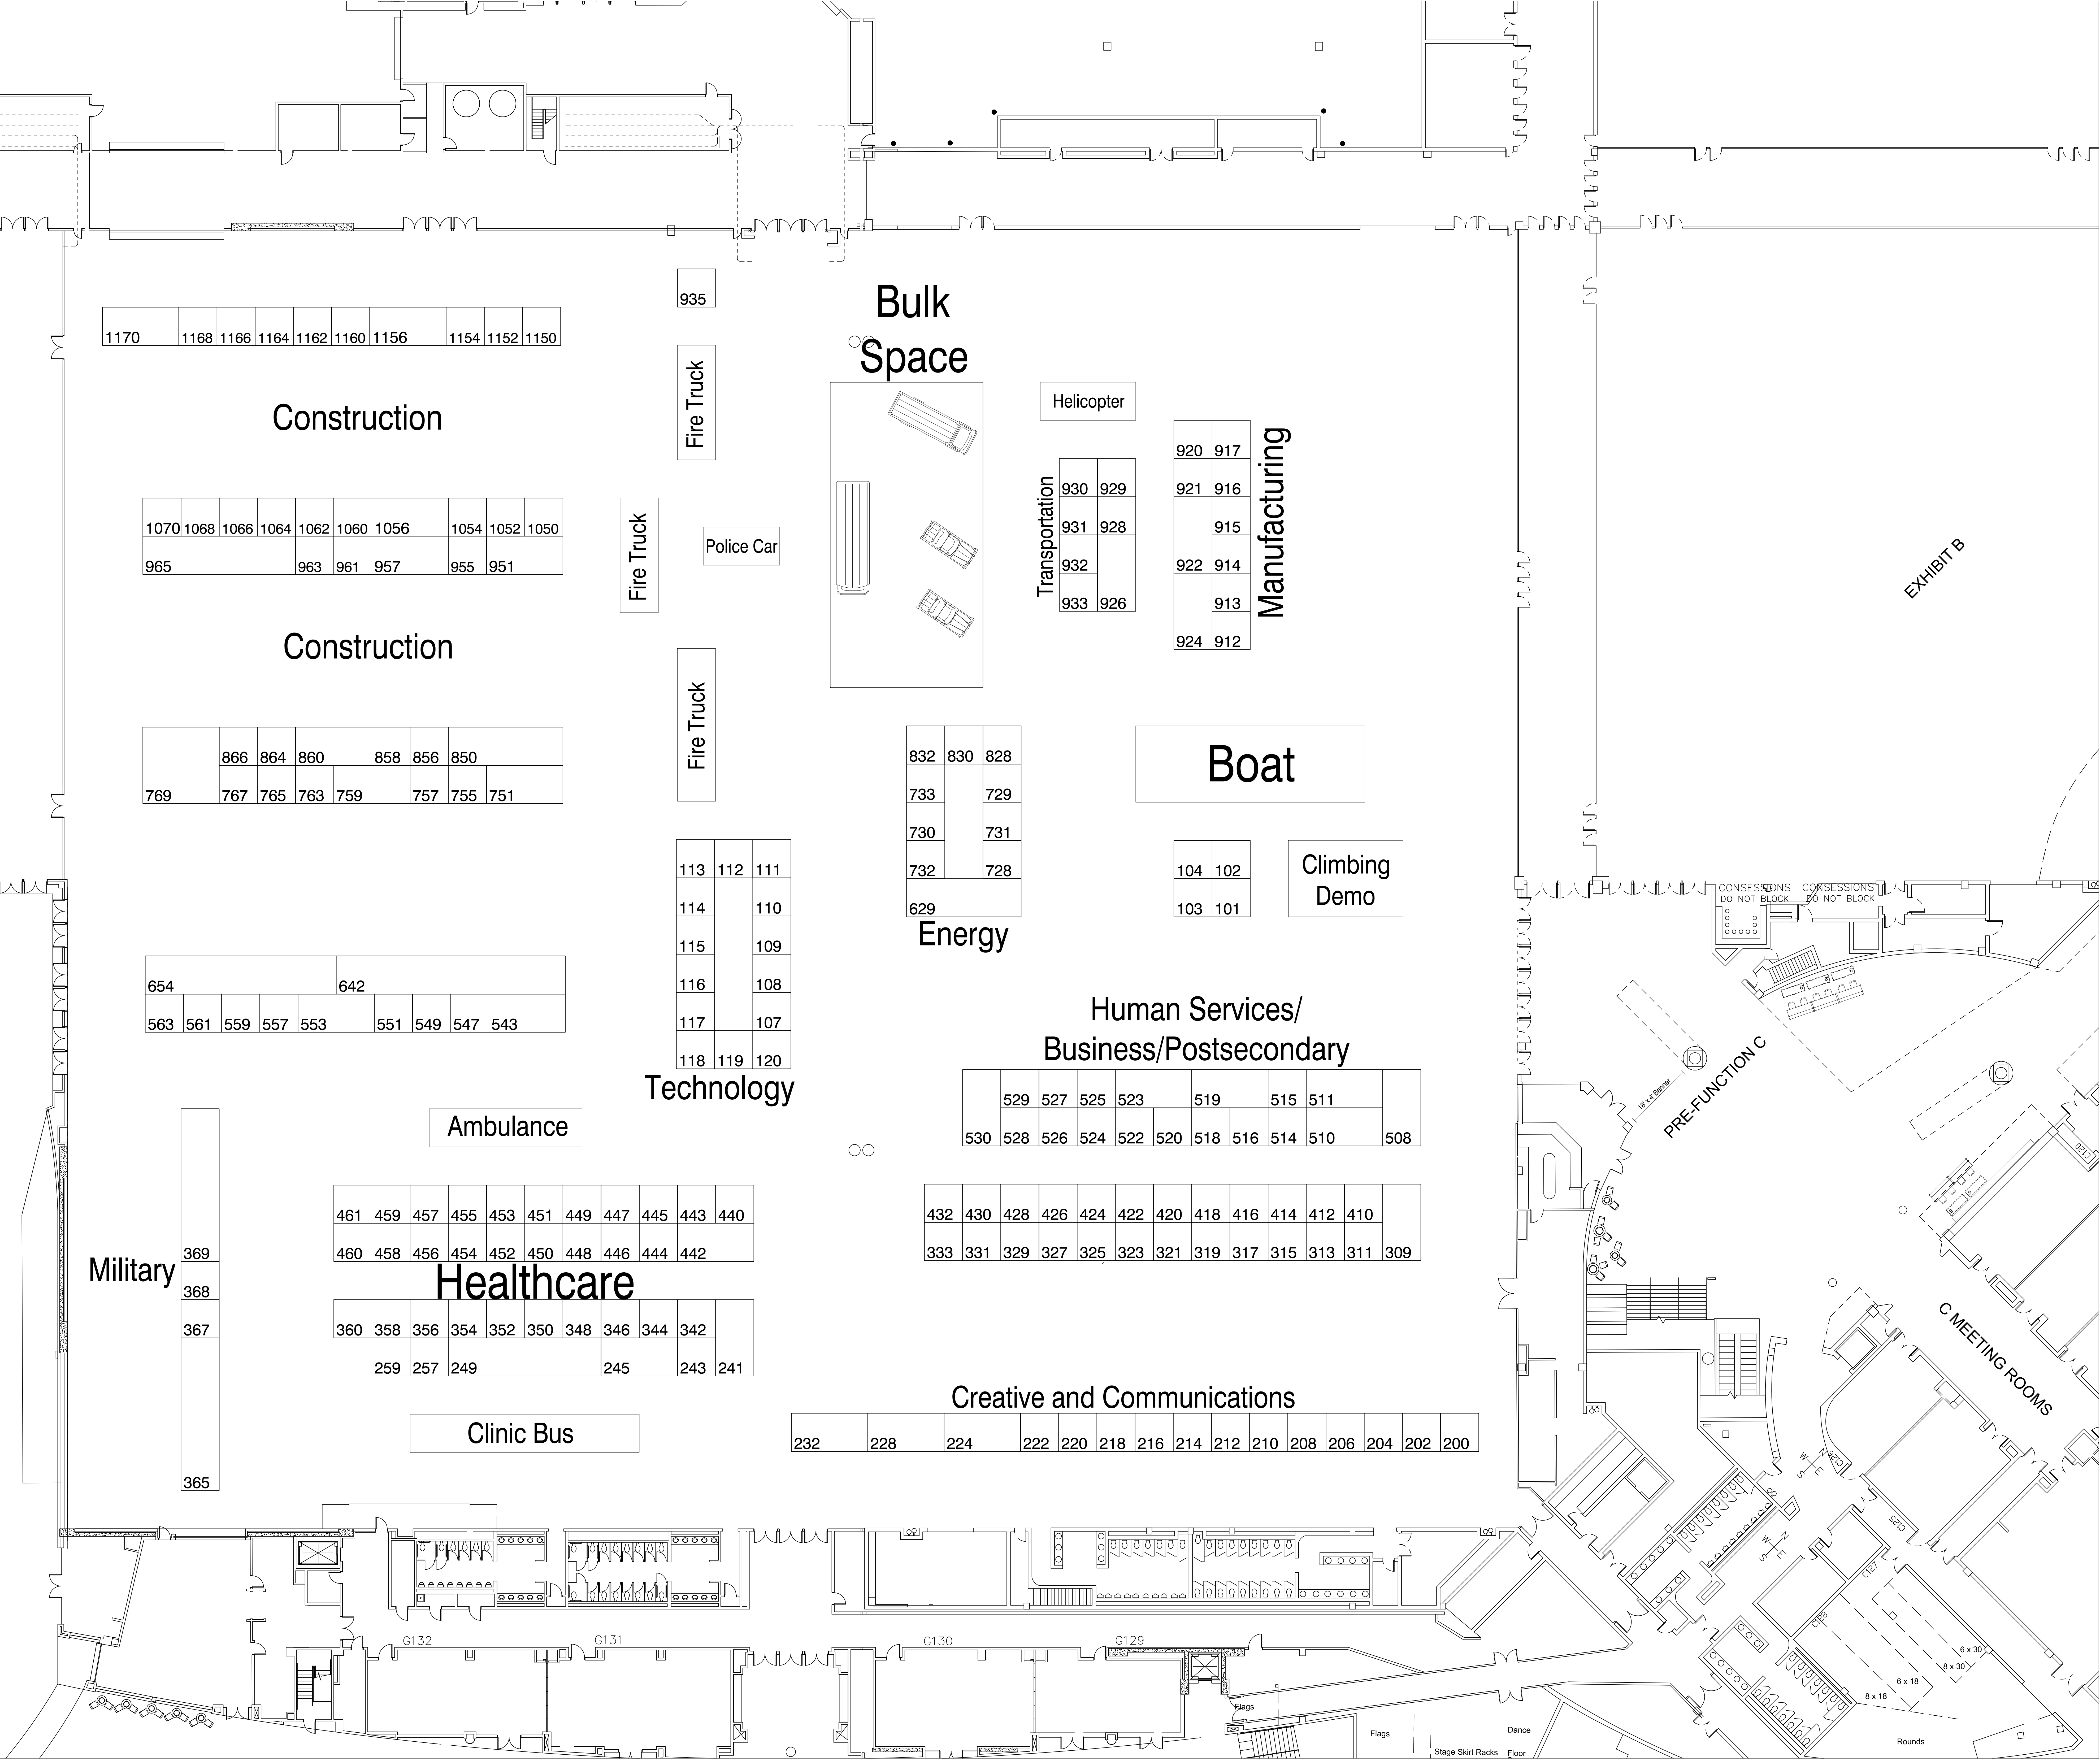

NWYC

Show Name: NWYC

Show Dates: 2/15/24

Facility: OCC

City, State: Portland, OR

Location: Halls C-D

Legend:

Inventory as of 03/07/2024

Dimension	Qty
10'x10'	161
10'x20'	26
10'x30'	2
10'x40'	4
10'x50'	1
10'x60'	1
20'x20'	1

Totals: 196

AE: Jaime Huxford

Show Number: 13383-24


Drawn By: Braaksma, Jocie

Revised: 3/7/2024 9:14 AM

File: 13383-24 NW Youth Careers r11.dwg

Every effort has been made to ensure the accuracy of all information contained on this floor plan. However, no warranties, either expressed or implied are made with respect to this floor plan. If the location of building columns, utilities or other architectural components of the facility is a consideration in the construction of an exhibit, it is the sole responsibility of the exhibitor to physically inspect the facility to verify all dimensions and locations.

fern

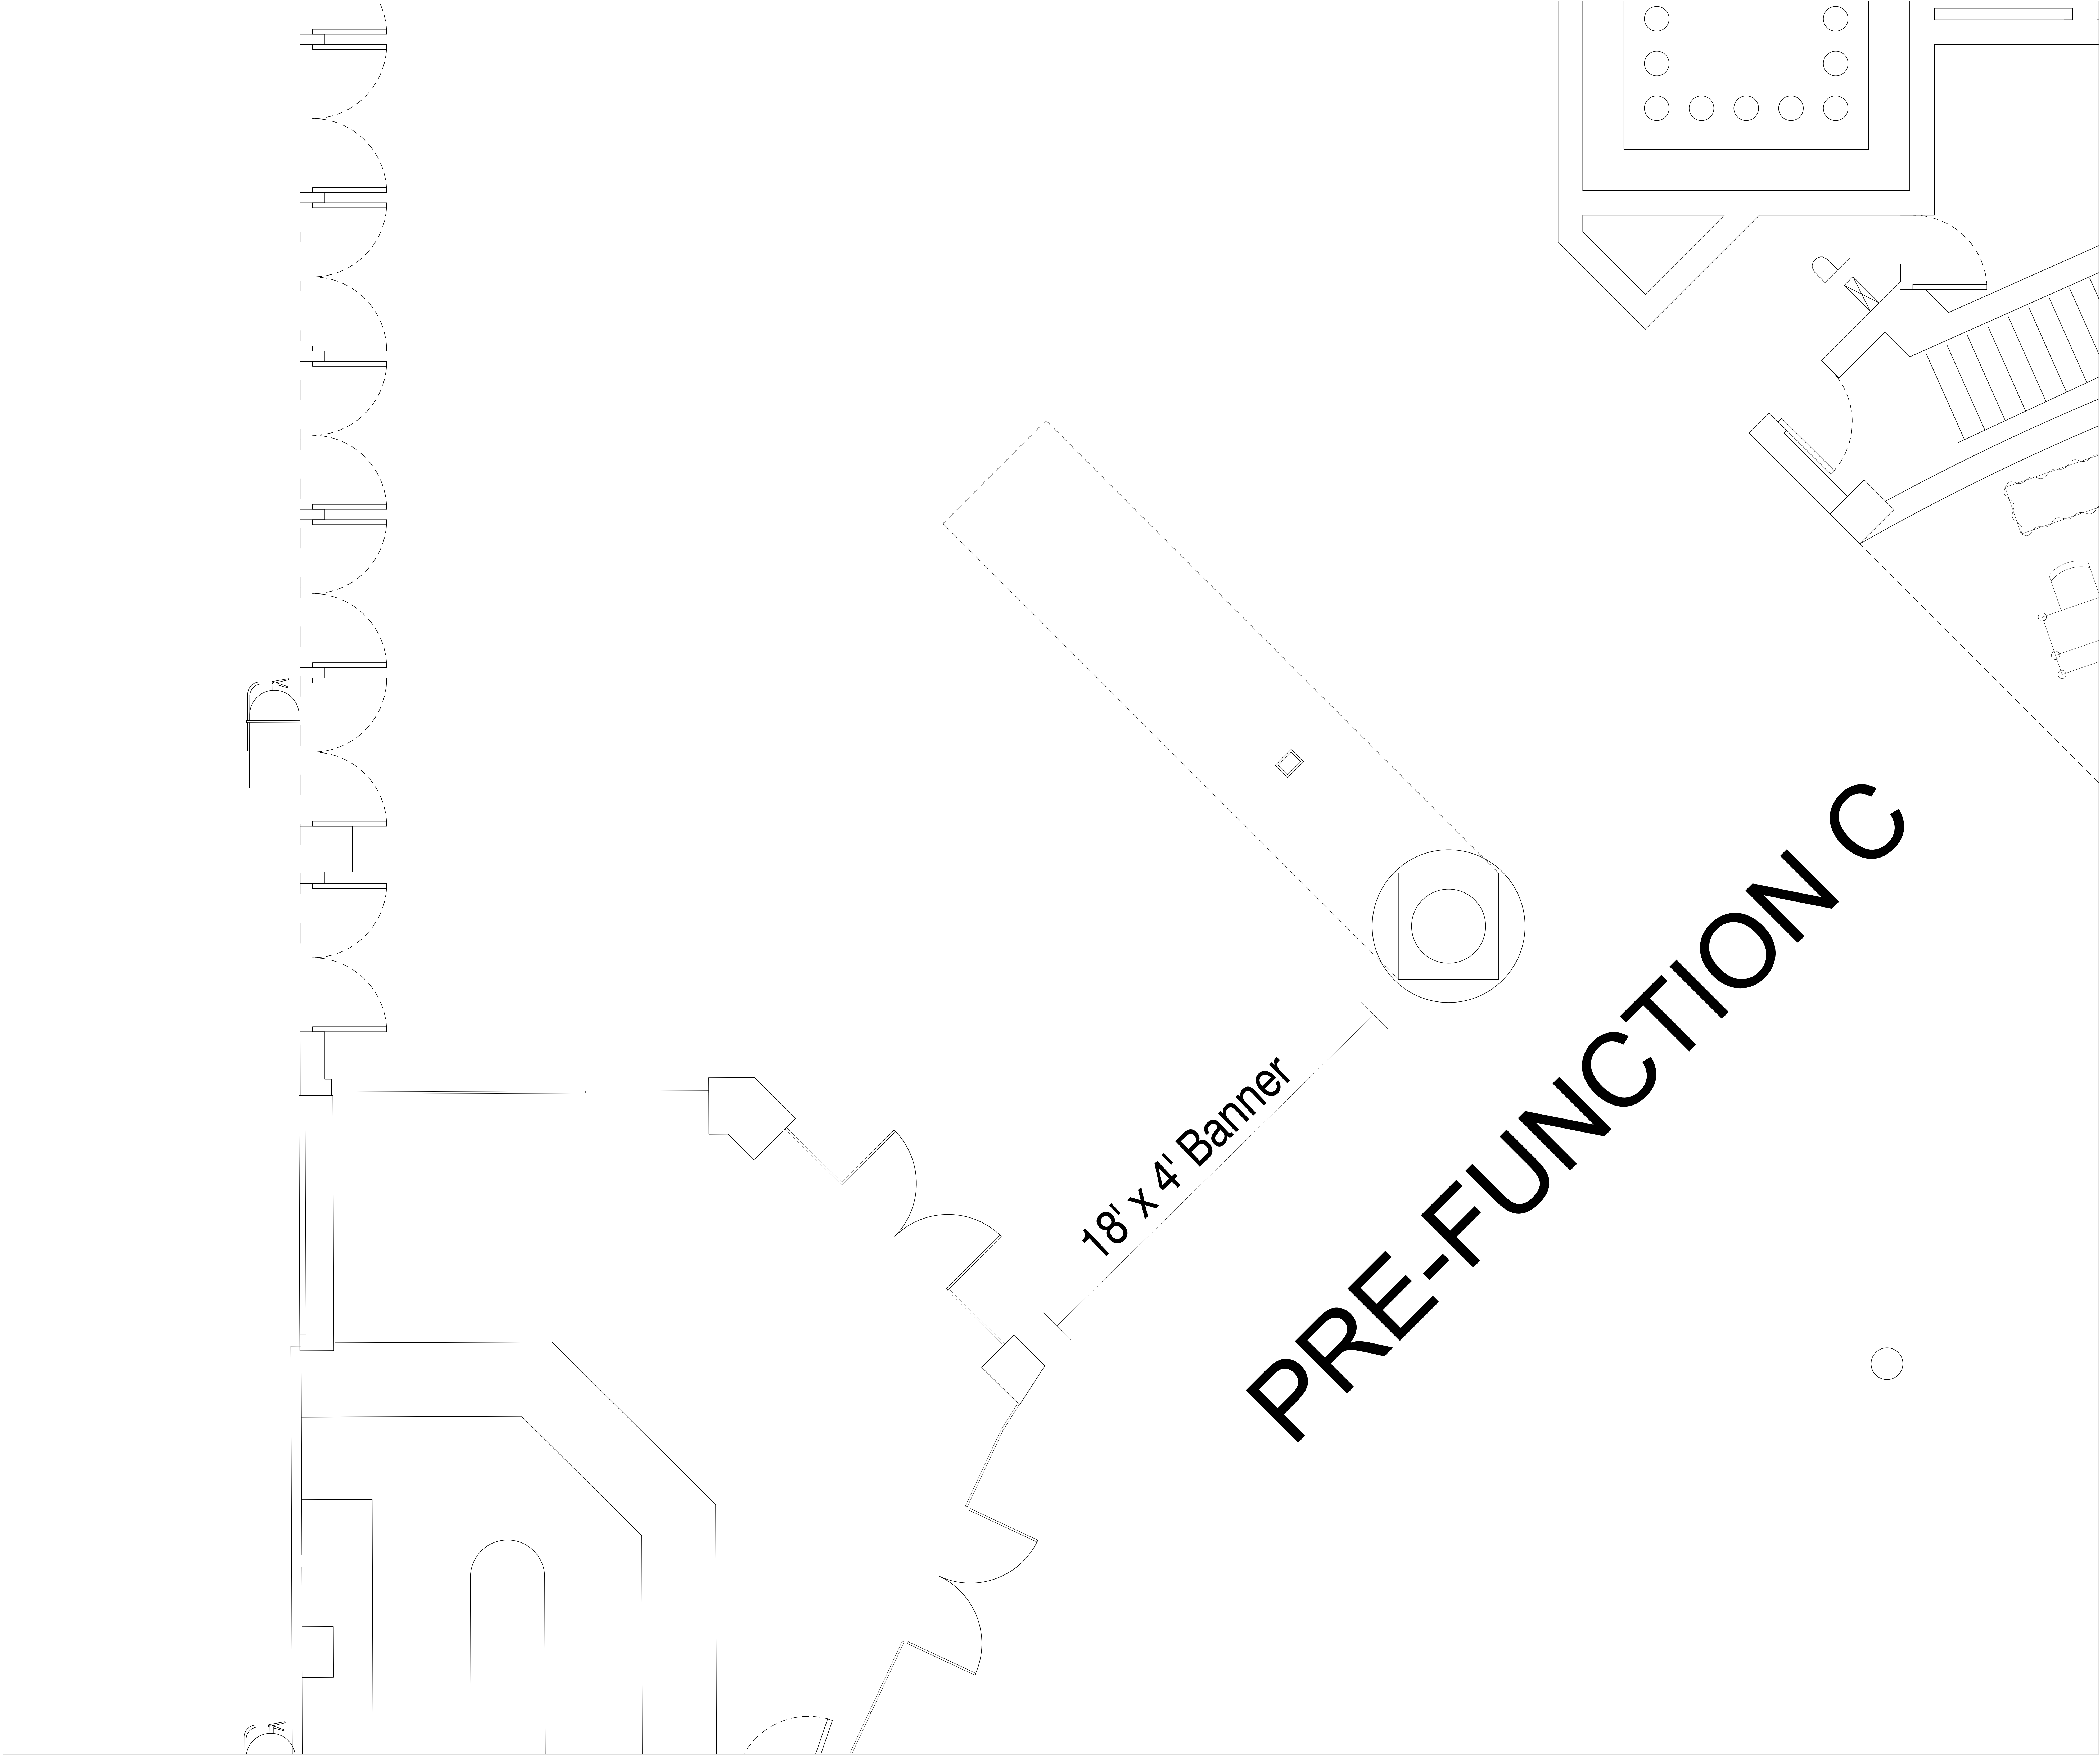

NWYC

Show Name: NWYC

Show Dates: 2/15/24

Facility: OCC

City, State: Portland, OR

Location: Halls C-D

Legend:

Inventory as of 03/07/2024

Dimension	Qty
10'x10'	161
10'x20'	26
10'x30'	2
10'x40'	4
10'x50'	1
10'x60'	1
20'x20'	1

Totals: 196

AE: Jaime Huxford

Show Number: 13383-24

Drawn By: Braaksma, Jocie

Revised: 3/7/2024 9:14 AM

File: 13383-24 NW Youth Careers r11.dwg

Every effort has been made to ensure the accuracy of all information contained on this floor plan. However, no warranties, either expressed or implied are made with respect to this floor plan. If the location of building columns, utilities or other architectural components of the facility is a consideration in the construction of an exhibit, it is the sole responsibility of the exhibitor to physically inspect the facility to verify all dimensions and locations.

